


98'

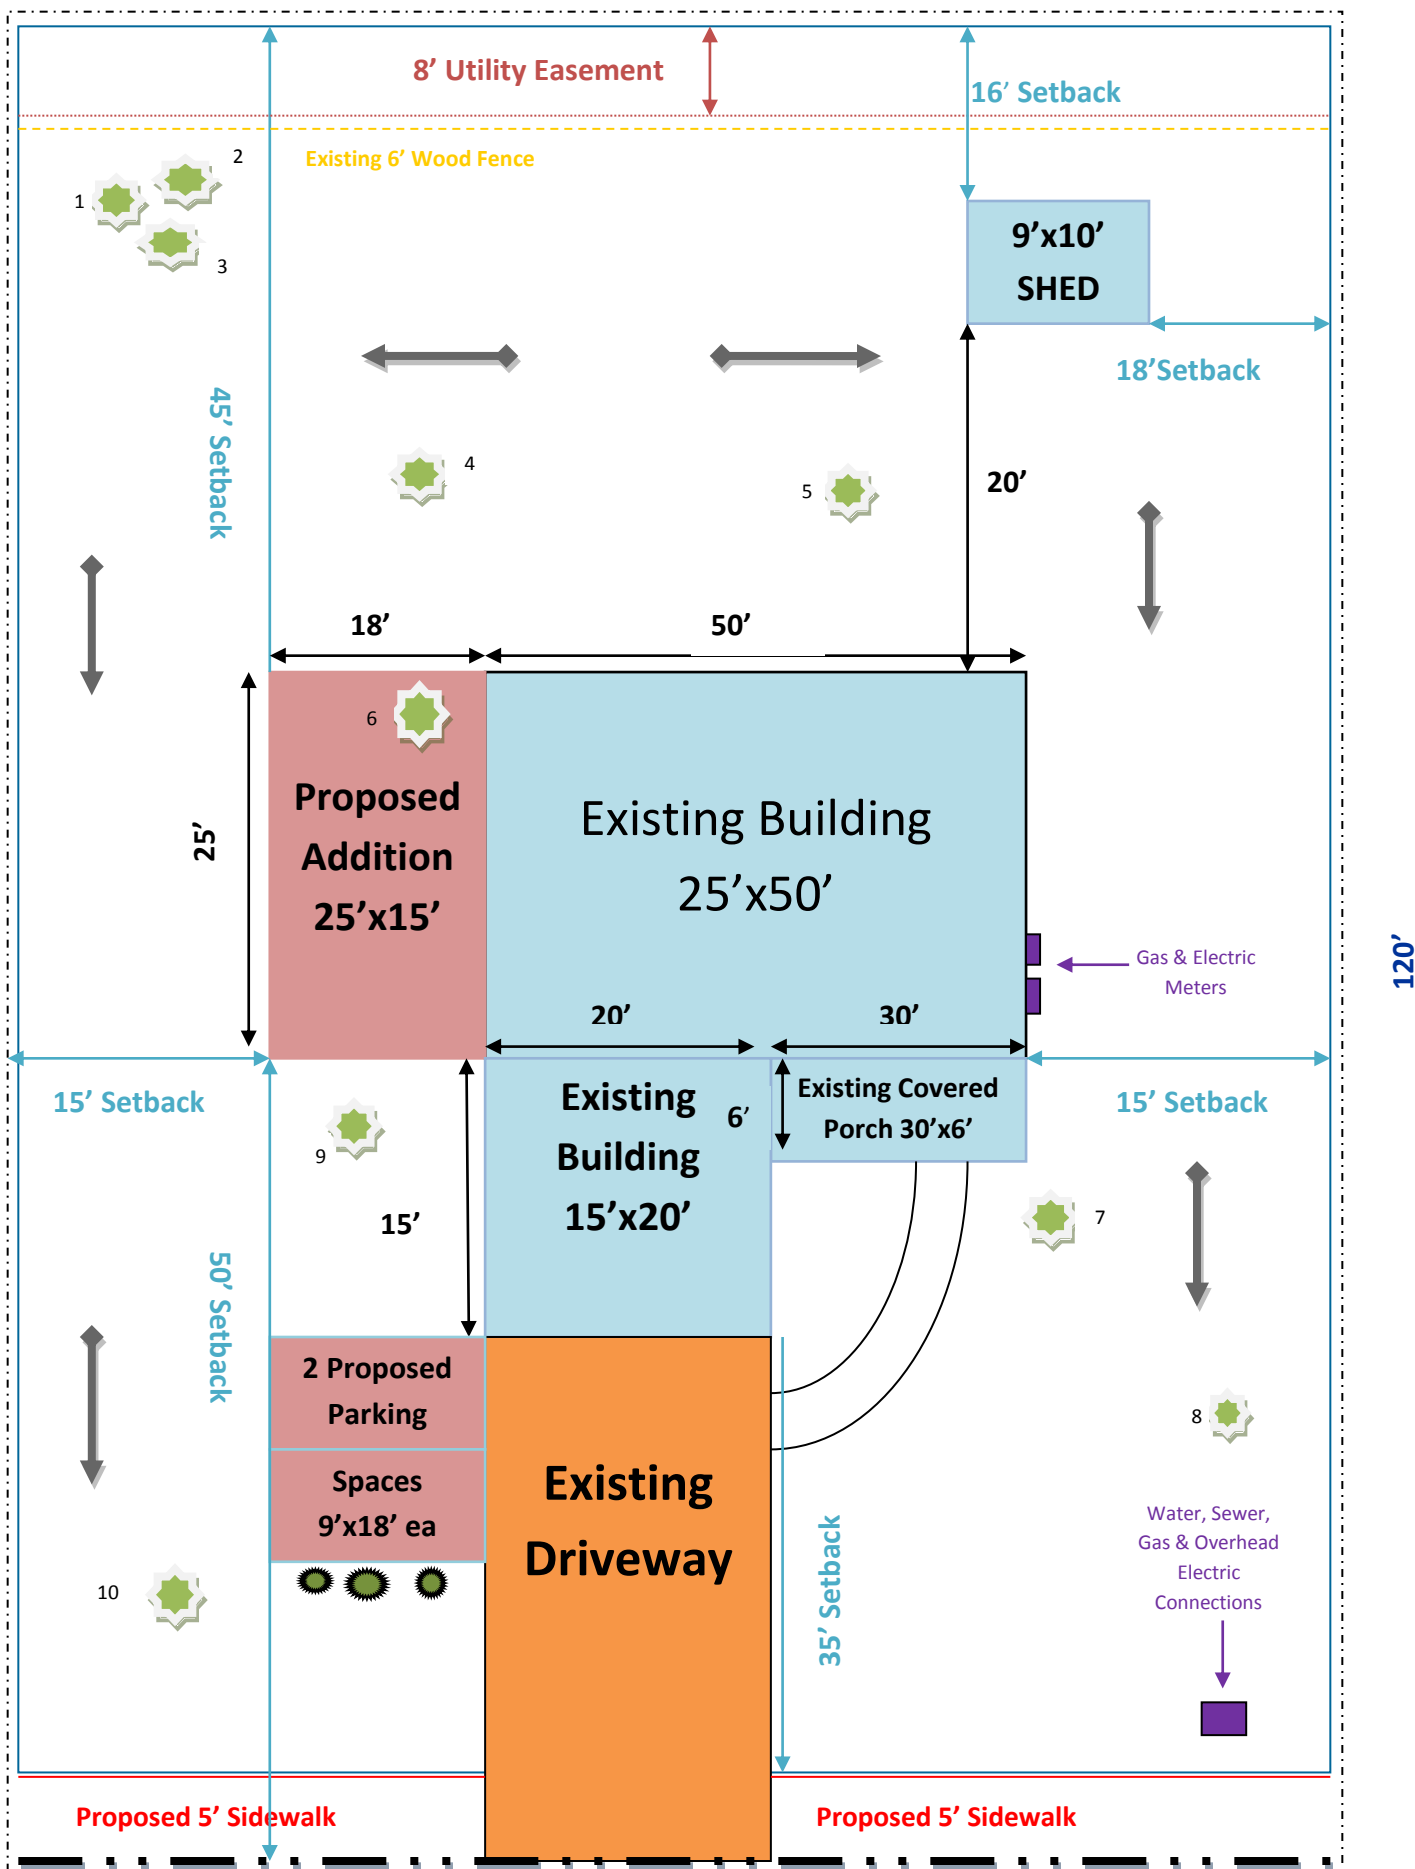

122 Smith St



Scale 1"=20'

Legend:

- Erosion Controls:
- Property Line:
- Easement:
- Fence:
- Tree:
- Landscaping:
- Drainage Direction:

Special Plat Notes:
 "Impervious cover is limited to 50% of lot"

Total Impervious Cover:
 28%, 3285 sqft

Landscape:

- 1- Yupon Holly
- 1- Trumpet Bush
- 1- Mountain Laurel

Tree Survey:

- 1- 20" Hackberry
- 2- 18" Oak
- 3- 10" China Berry
- 4- 17" Oak
- 5- 16" Pine
- 6- 21" Hackberry
- 7- 15" Mesquite
- 8- 18" Oak
- 9- 18" Pecan
- 10- 16" Pecan

If regulated tree is within the LOC tree protection fencing is required on



SAMPLE SITE PLAN