


# CURB AND GUTTER


# LAYDOWN/RIBBON CURB OR NO CURB AND GUTTER

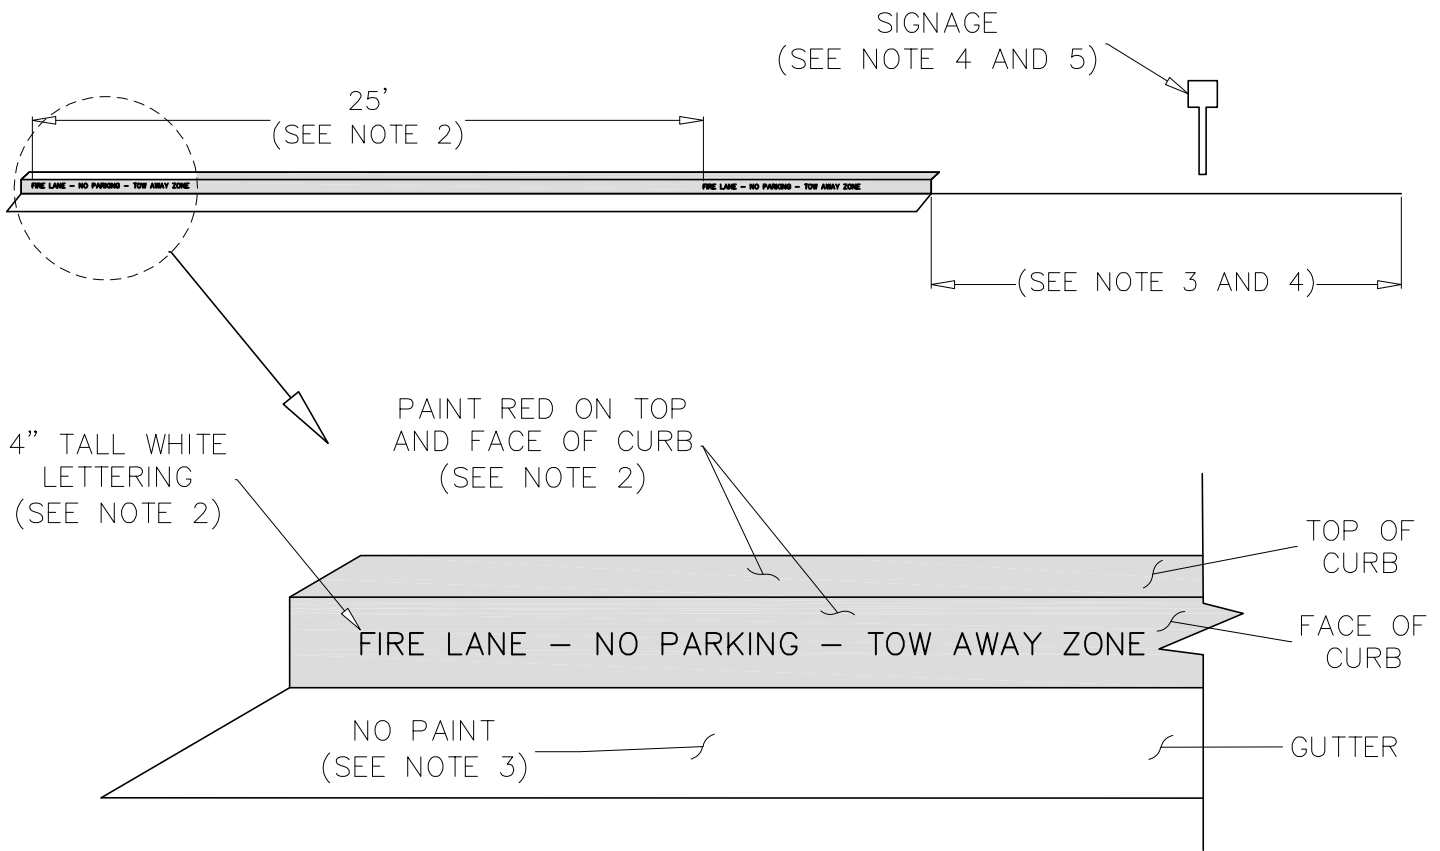

**NOTE:**

1. ALL CURBS TOUCHING THE FIRE LANE AS SHOWN ON THE STRIPING PLAN SHALL BE STRIPED AS SHOWN ON THIS DETAIL
2. TOP AND FACE OF CURB PAINTED RED. WITH 3" - 4" HIGH WHITE LETTERS ON FACE OF CURB "FIRE LANE - NO PARKING - TOW AWAY ZONE" EVERY 25'.
3. NO PAINT ON GUTTERS, PAVEMENT OR LAYDOWN CURBS.
4. SIGNAGE MAY BE REQUIRED IN AREAS WHERE THE CURB FOR A FIRE LANE DOES NOT EXIST.
5. WHERE REQUIRED, SIGNS SHALL COMPLY WITH SECTION D103.6 OF THE INTERNATIONAL FIRE CODE.

WHITE REFLECTIVE  
BACK ROUND  
RED LETTERING  
AND BORDER

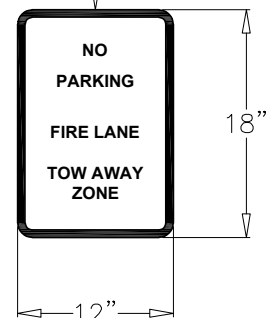

**SIGNAGE**  
SEE NOTE 5

The City of San Marcos  
Engineering and Capital Improvements

CURRENT AS OF  
1/1/2023

# FIRE LANE STRIPING

RECORDED COPY SIGNED BY  
LAURIE MOYER, P.E.

6-30-2015  
ADOPTED

THE ARCHITECT/ENGINEER ASSUMES  
RESPONSIBILITY FOR APPROPRIATE  
USE OF THIS STANDARD

900-FLS-SM  
N.T.S. STANDARD DETAIL