


Document Path: X:\Projects\0670\_CoSM\_Midtown\_Drainage\_Improvements\_Ph1A\GIS\Exhibits\Map\_Utilities.mxd

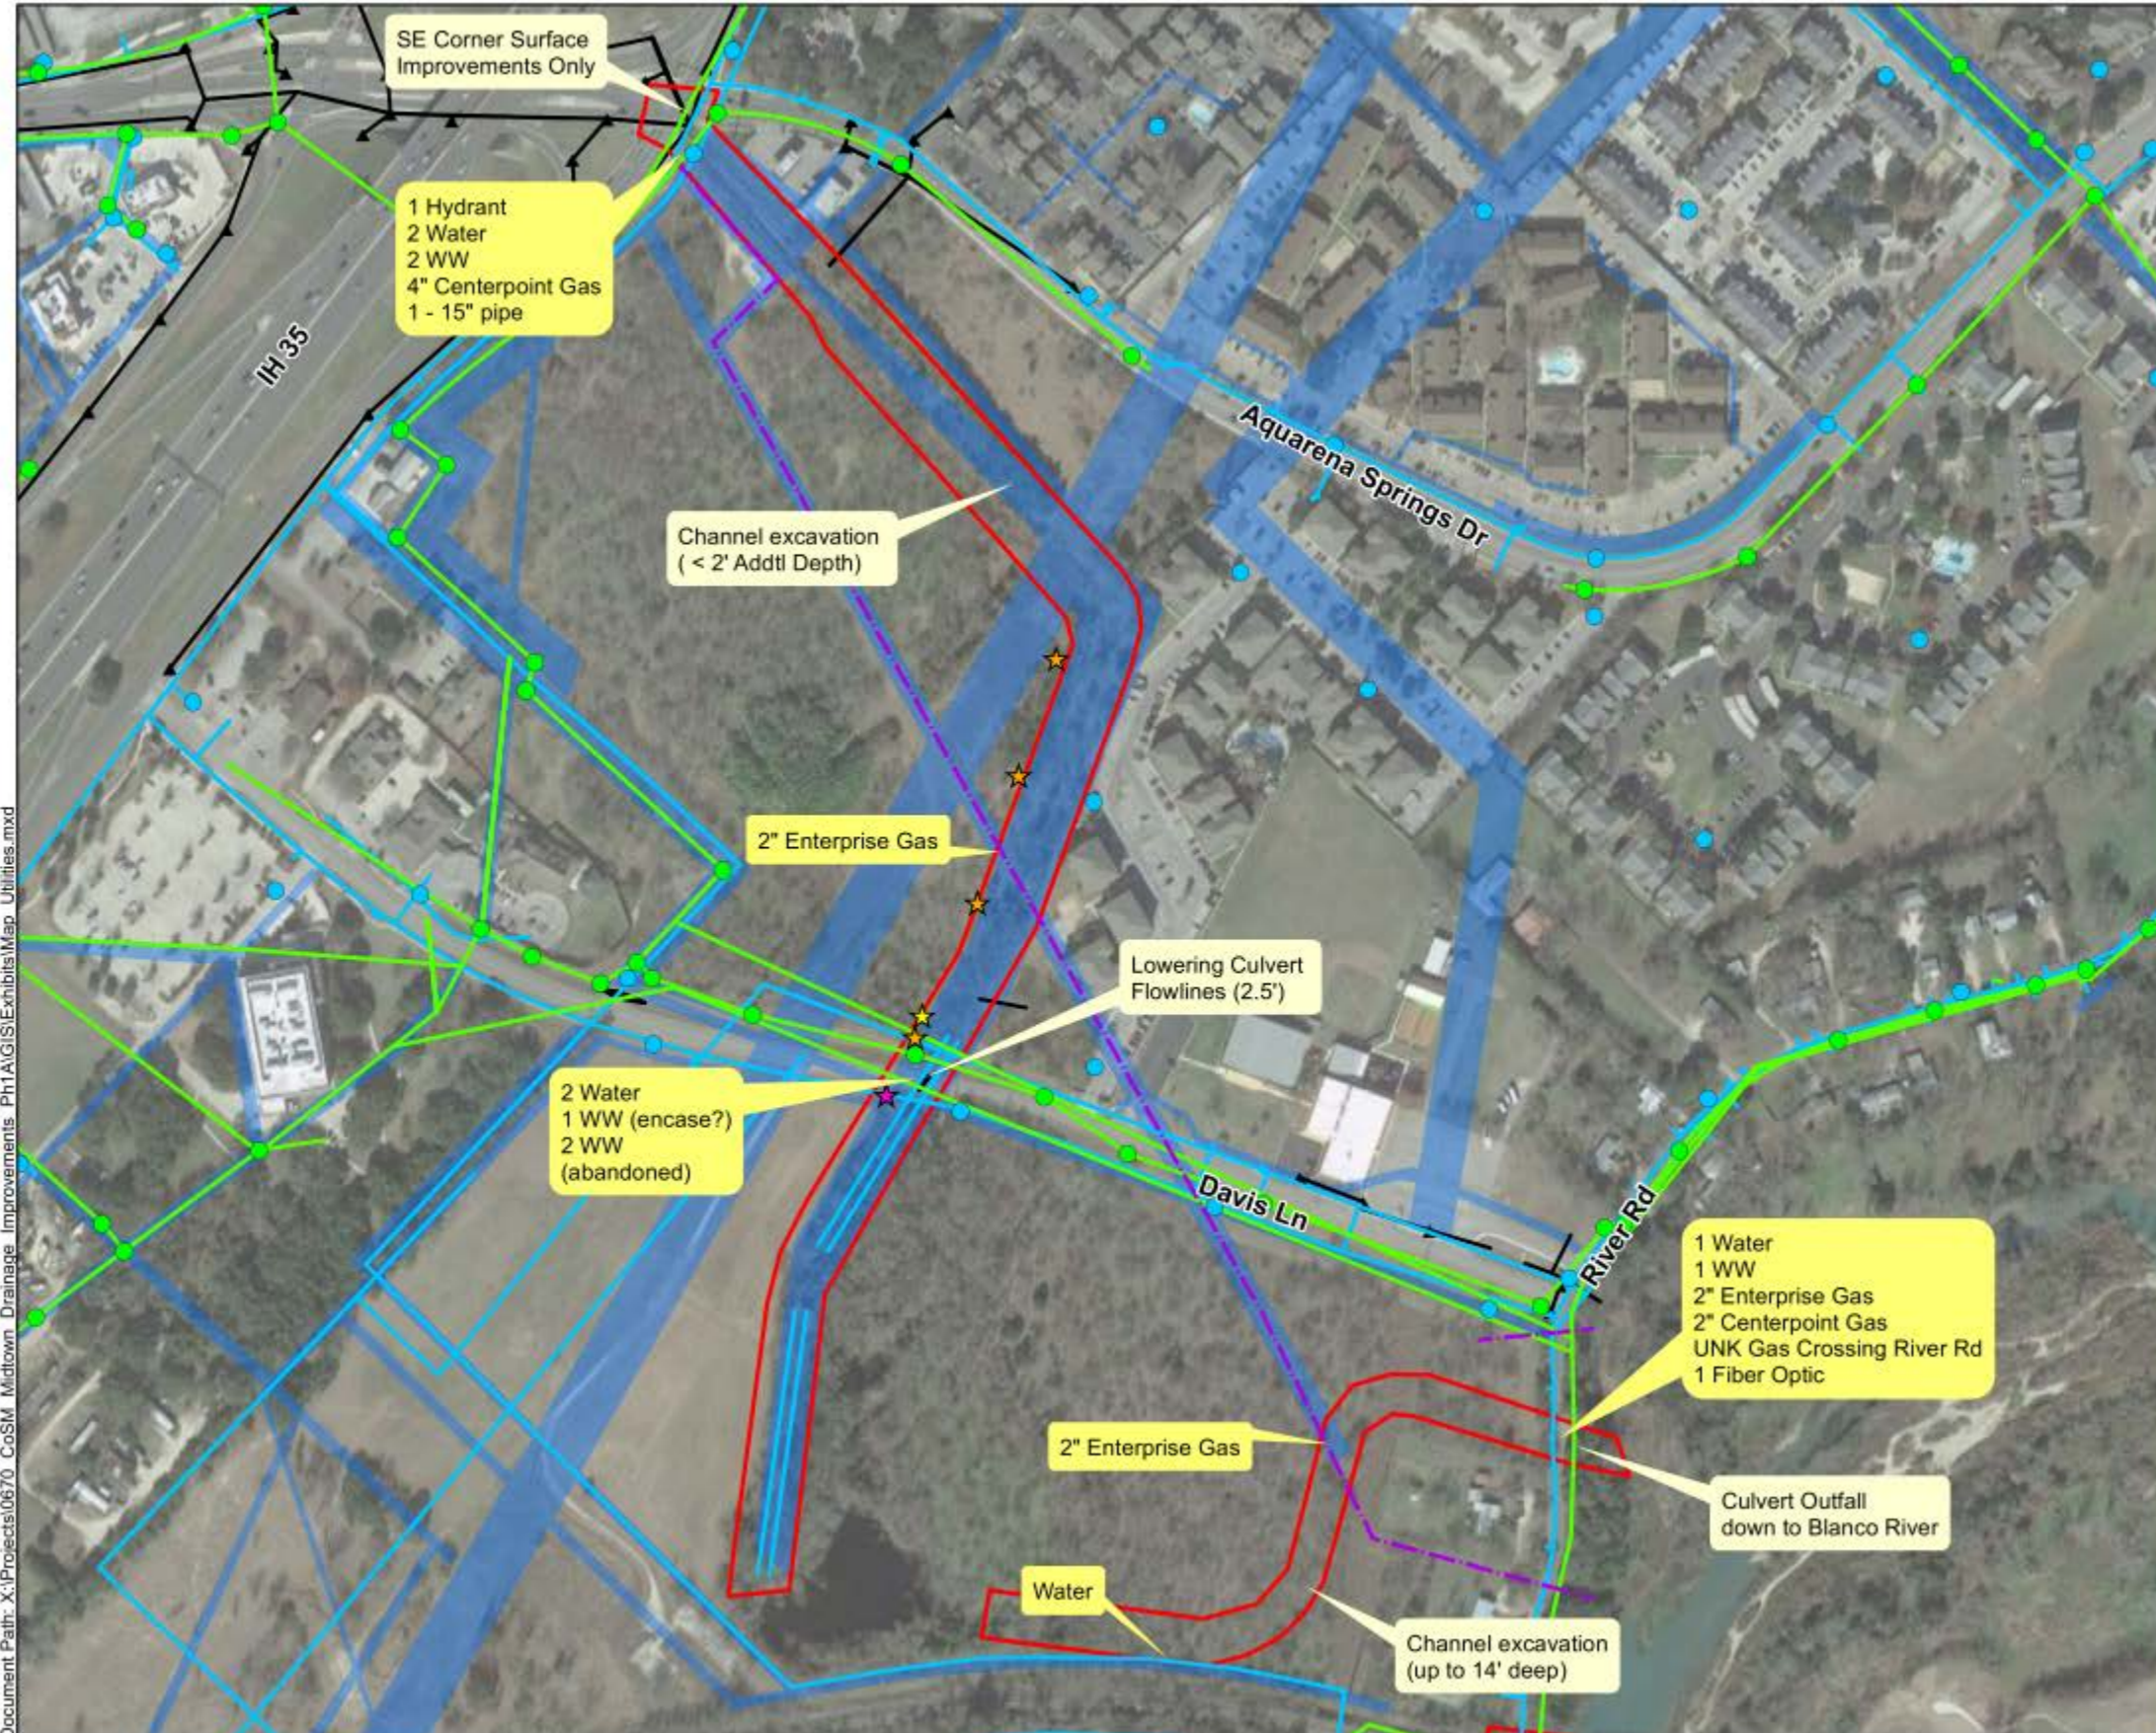

### Legend

**Poles**

- ★ Electrical
- ★ Guy
- ★ Telephone

- Gas Line
- WW Manhole
- WW Main
- Water Hydrant
- Water Main
- Water Service
- ▭ Project Area
- ▭ Easements
- ▲ Existing Storm Drain Inlet
- Existing Storm Drain Pipe

## City of San Marcos Midtown East Drainage Improvements

### Phase 1A

N

0 125 250 Feet

Date: 6/8/2020

**K·FRIESE  
+ ASSOCIATES**  
PUBLIC PROJECT ENGINEERING  
FIRM NO. 6535